
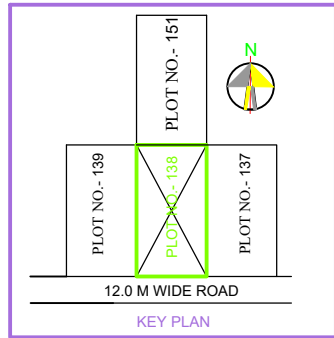
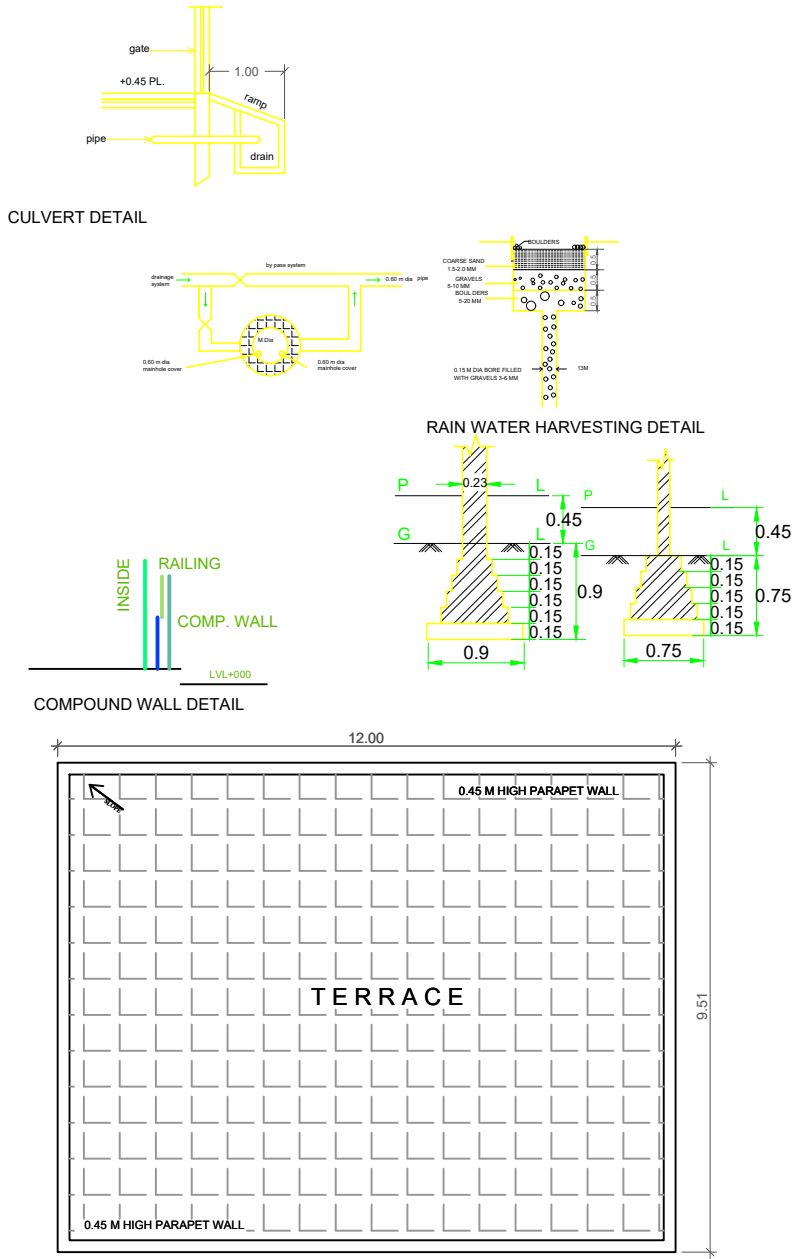
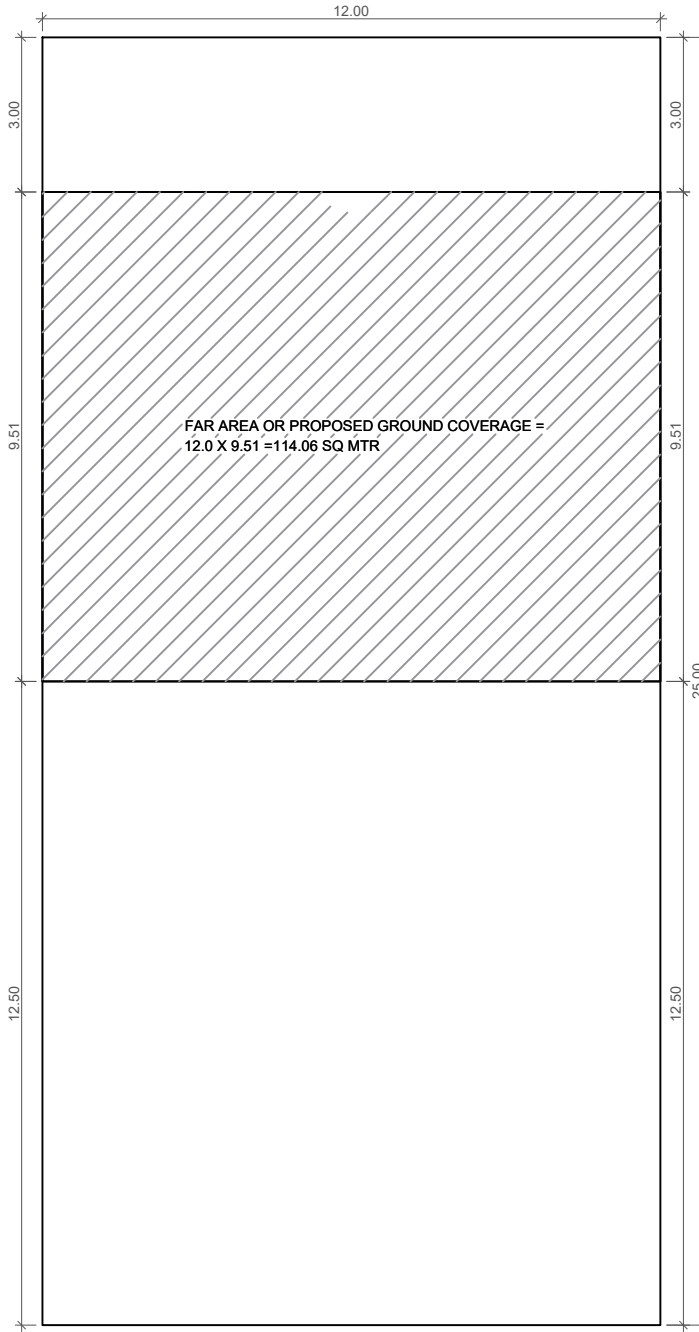
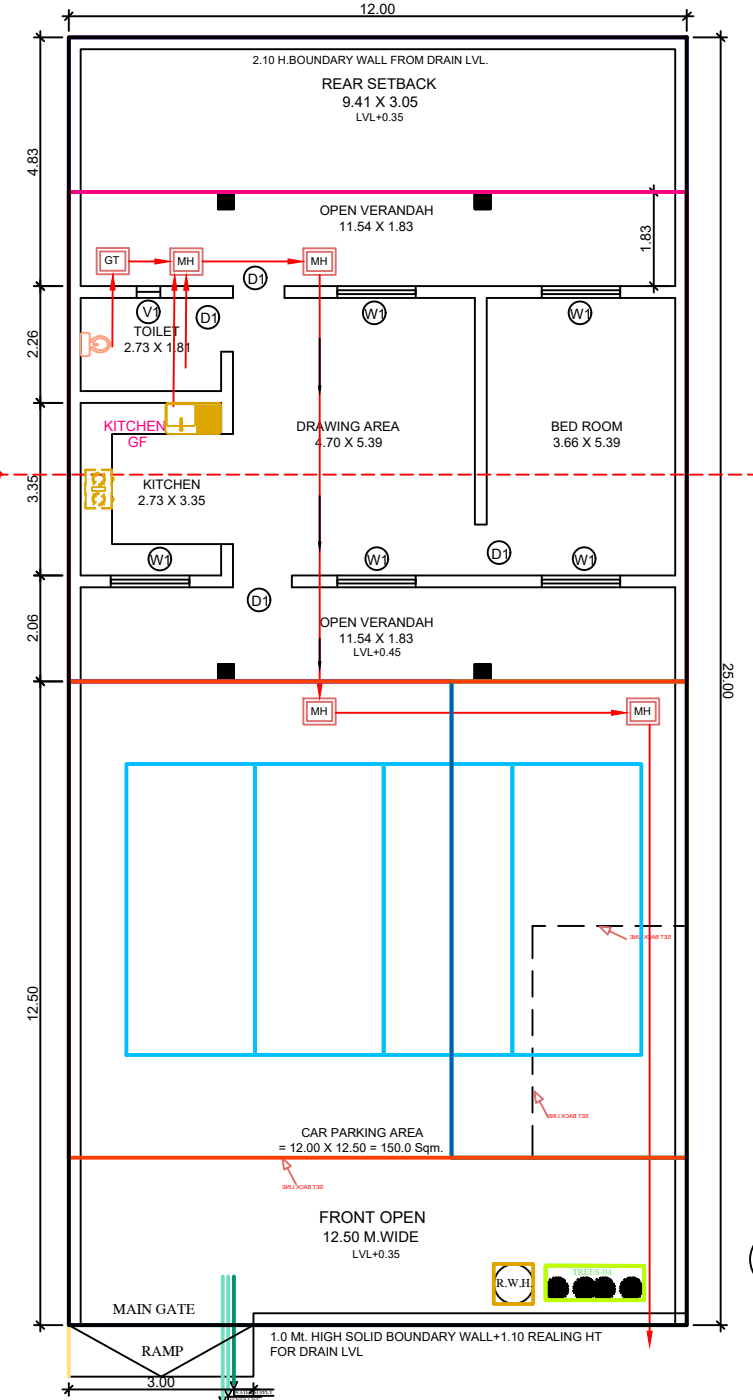
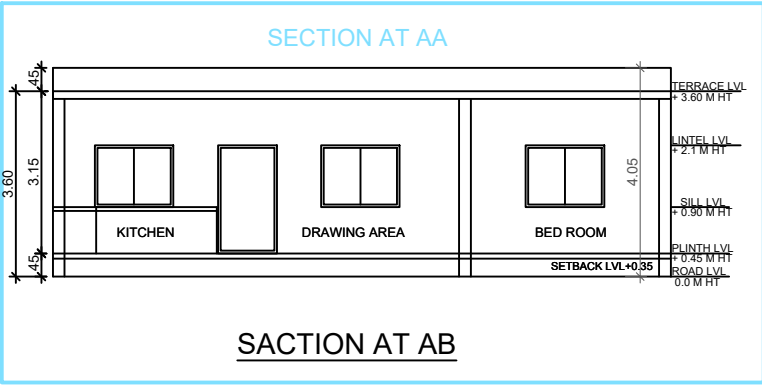


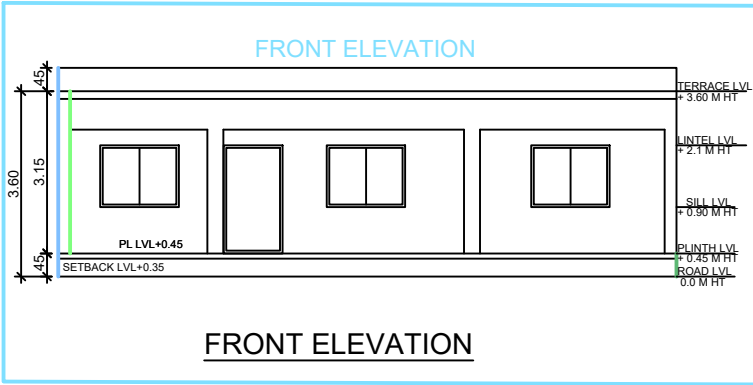

GREEN AREA DETAIL

1. AREA OF PLOT : - 12.00 X 25.00 ..... = 300.00 SQ.M.
1. AS PER TABLE NO 6 , YEIDA BYLAWS POINT NO 2 .
- . REQUIRED TREES AREAS FOR RESIDENCIAL PLOT
- . 1 TREE REQUIRED FOR UPTO 120 SQM AND TWO TREES
- . REQUIRED EVERY PLOT FOR PLOT SIZE ABOVE 120 SQ
- . UP TO 300 SQM PLOT AREA .

PARKING DETAIL

1. AREA OF PLOT : - 12.00 X 25.00 ..... = 300.00 SQ.M.
2. TOTAL F.A.R. ACHIEVED ON ALL FLOOR... = 540.00 SQ.M.
3. AS PER BY - LAWS PARKING SHALL BE APPROVED FOR EVERY 100 SQM OF COVD. AREA. THUS MINIMUM NO. OF PARKING REQUIRED. = 540.0/150 = 3.6 ECS. = SAY = 4 CAR
4. 1 ECS. = 30.0 SQM. IN COVD. AREA.
5. 30 X 4..... = 120.0 SQM
6. PROPS CAR PARKING TOTAL = 150.00 SQM.

AREA STATEMENT:-

TOTAL PLOT AREA = 12.00 X 25.00 = 300.0 SQM.  
PERM. COVD. AREA ON G.FLOOR @ 75% = 225.00 Sqm.  
PERM. F.A.R. @ 180% = 540.00 Sqm.

AREA CHART

| FLOORS       | STAIR AREA | BALCONY | F.A.R.      | NON F.A.R. | MUMTY |
|--------------|------------|---------|-------------|------------|-------|
| GROUND FLOOR | .....      | .....   | 114.06 Sqm. | .....      | ..... |
| TOTAL        | .....      | .....   | 114.06 Sqm. | .....      | ..... |

TOTAL FAR & NON FAR AREA = 114.06 SQ MTR

DOOR & WINDOW SCHEDULE

| Sn. | Type | Size        | Sn. | Type | Size        |
|-----|------|-------------|-----|------|-------------|
| 1.  | D1   | 1000 X 2650 | 6.  | W2   | 1000 X 1200 |
| 2.  | D2   | 900 X 2100  | 7.  | W3   | 1450 X 1200 |
| 3.  | D    | 750 X 2100  | 8.  | W4   | 550 X 1200  |
| 4.  | W    | 1500 X 1650 | 9.  | V    | 600 X 600   |
| 5.  | W1   | 1200 X 1650 |     |      |             |

PROJECT

OWNER SIGN

ARCHITECT SIGN